



ANEXO A

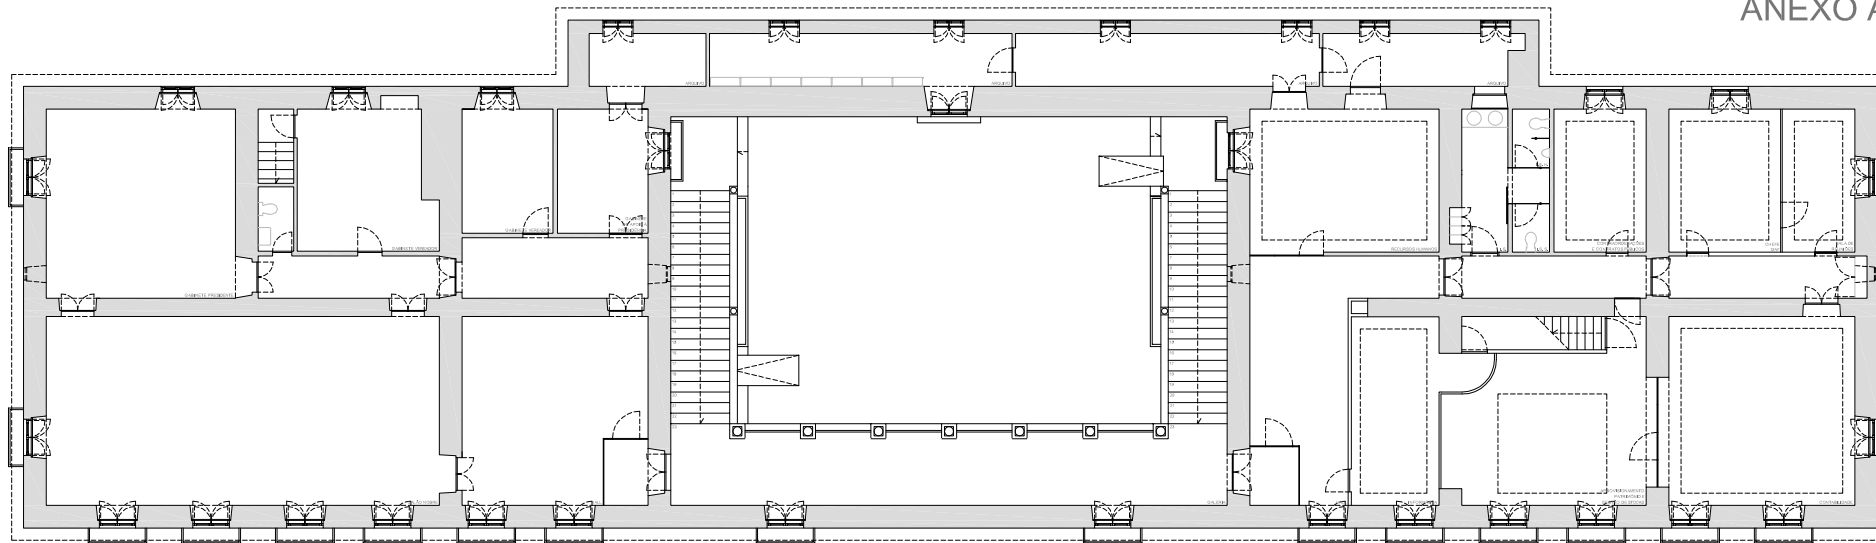

CÂMARA MUNICIPAL
PLANTA PISO 1
ESCALA 1:250

ANEXO A

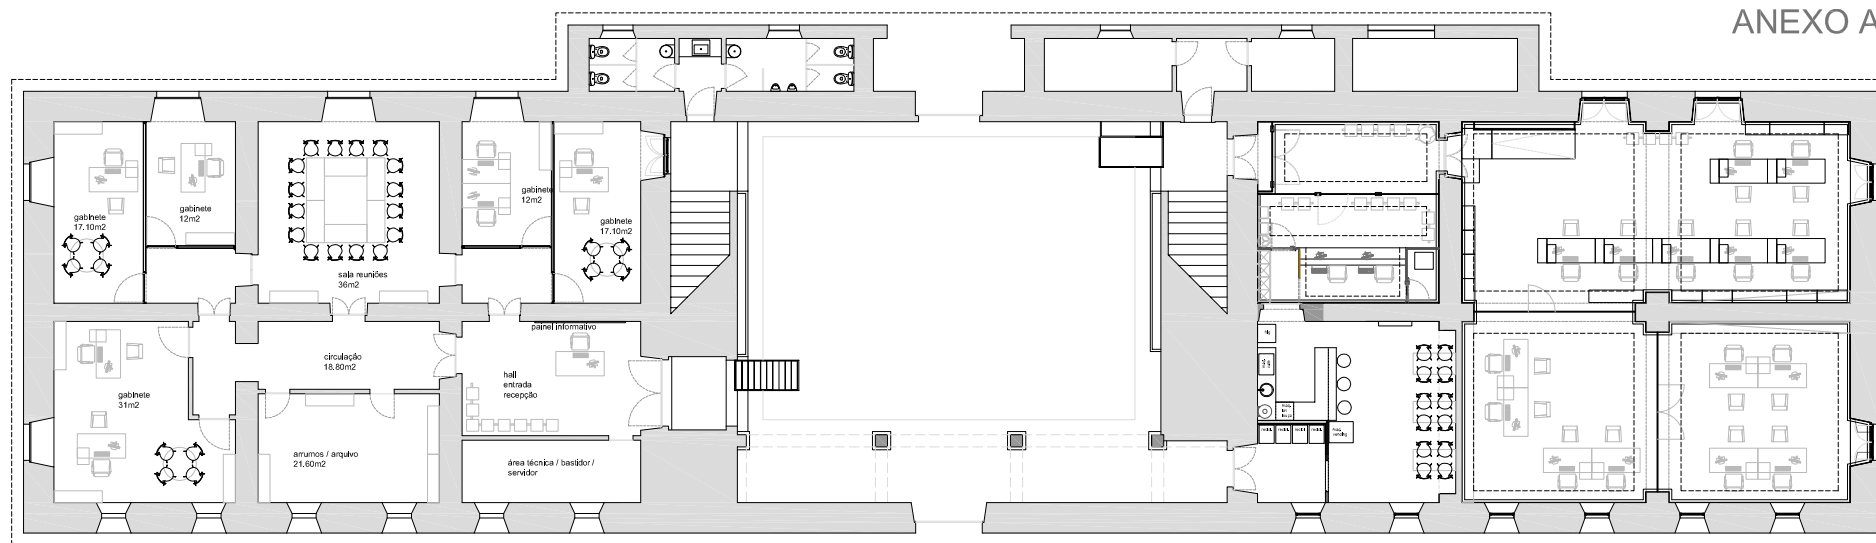

CÂMARA MUNICIPAL
PLANTA PISO 0
ESCALA 1:250